





HAWTHORNE - UNIT A
FRONT ELEVATION

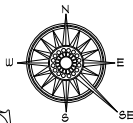

Southeastern
BUILDING CORPORATION

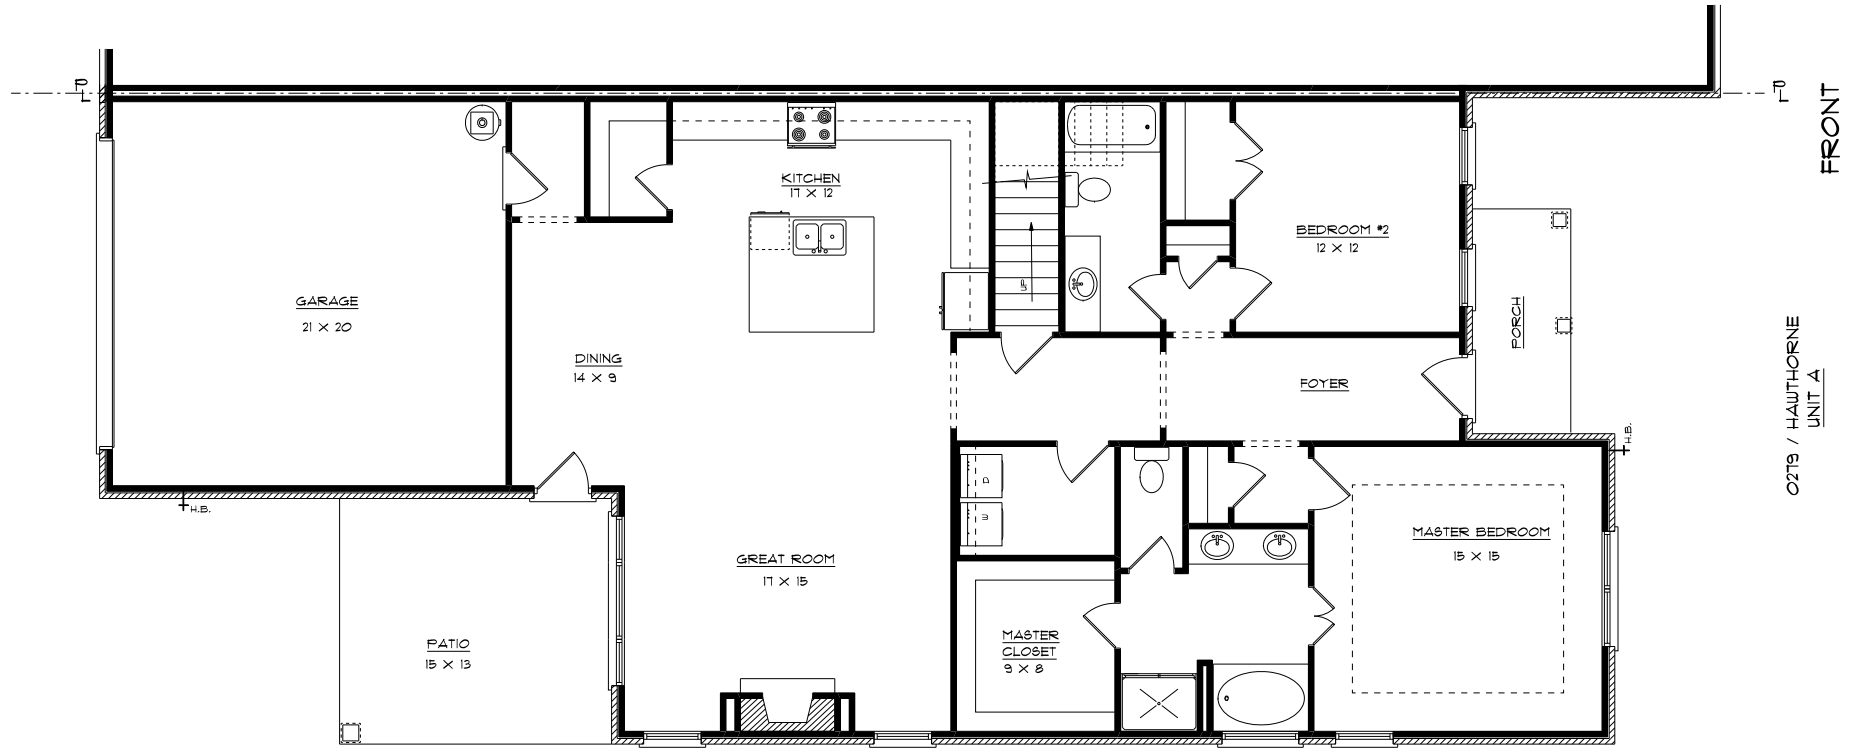


FIRST FLOOR PLAN



O279 / HAUTHORNE
UNIT A

FRONT

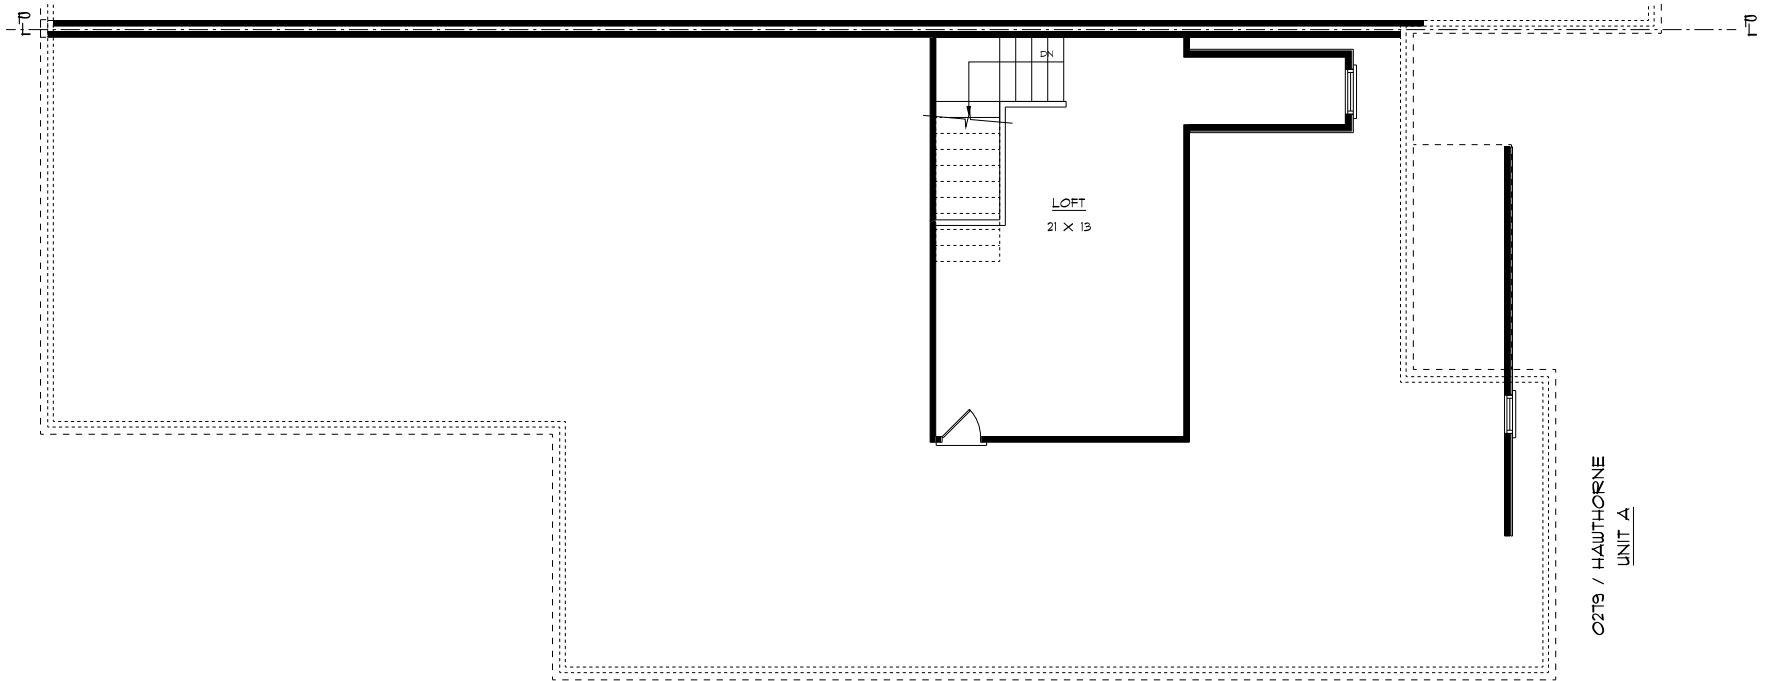

FRONT

0279 / HAUTHORNE
UNIT A

SECOND FLOOR PLAN

